

WEST GARDEN


RESIDENCE

Investitor: DOO "DAMA GRADNJA", Novi Sad
 Objekat: STAMBENI KOMPLEKS,
 SPRATNOST Po2+Po1+Pr+8
 Lokacija: Kat. Parcela: 8019 K.O. Novi Sad II



LAMELA B

46.37 m²

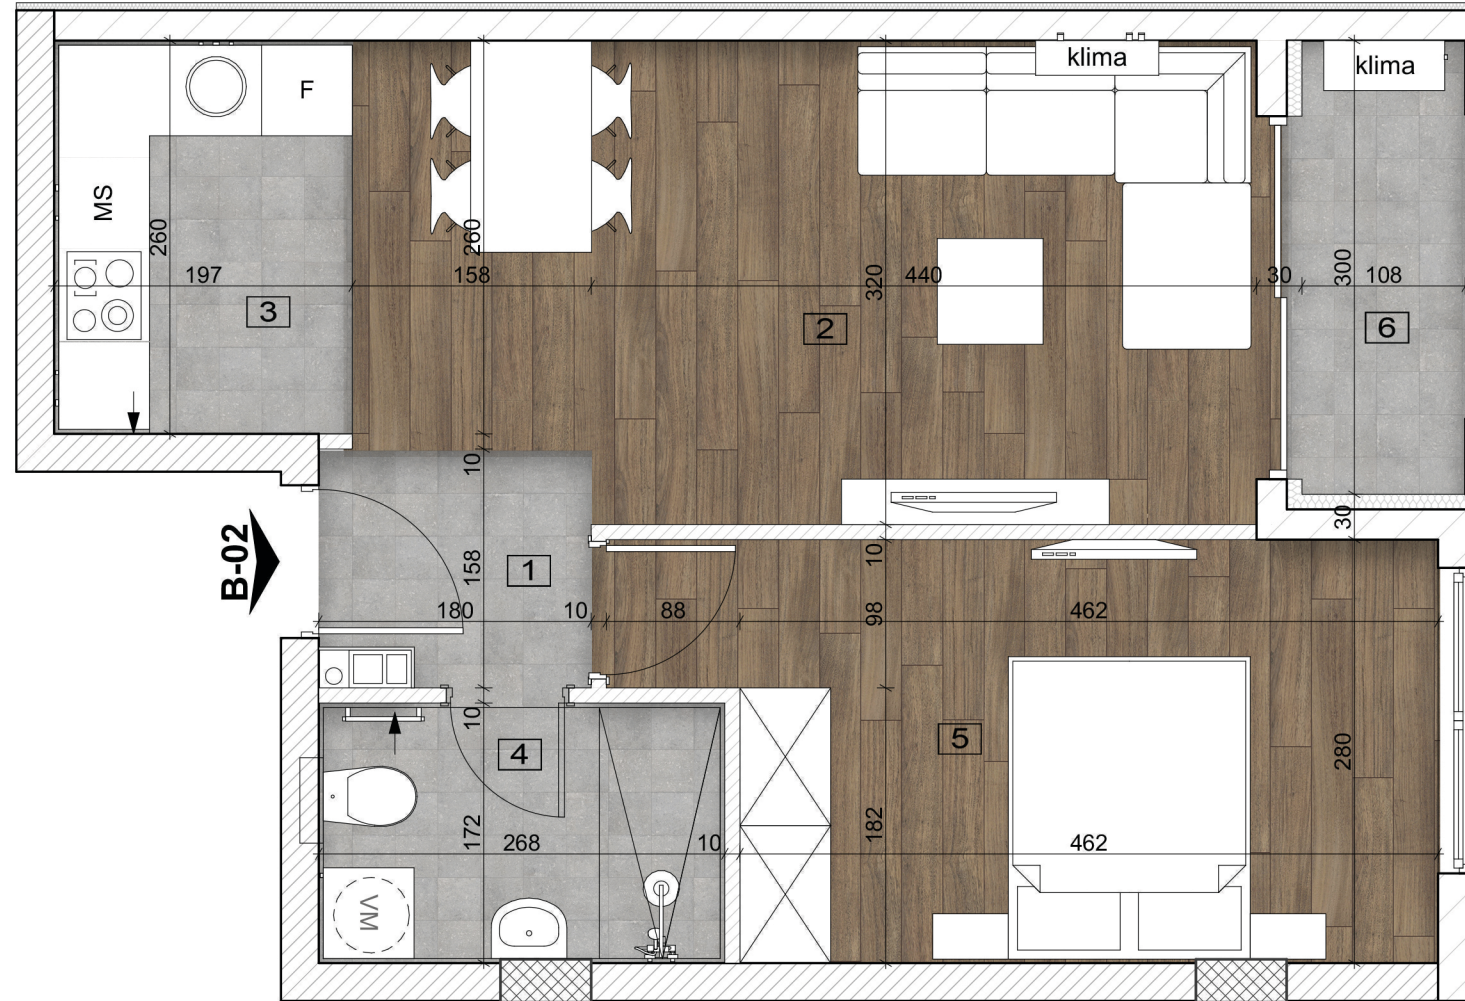

OBRAČUN POVRŠINA				
br.	Prostorija	Površina	P red 3%	Pod
L-B Stan 02				
01	Hodnik	2.83	2.75	Plocice ...
02	Dnevni boravak...	18.19	17.64	Parket..
03	Kuhinja	5.13	4.97	Plocice ...
04	Kupatilo	4.60	4.46	Plocice ...
05	Spavaca soba	13.79	13.37	Parket..
06	Terasa	3.28	3.18	Ker. spo...
		47.82 m²	46.37 m²	

SPRAT	1	2	3	4	5	6	7	8
STAN	02	12	22	32	42	52	62	72



POZICIJA LAMELE

