


# WEST GARDEN

RESIDENCE

Investitor: DOO "DAMA GRADNJA", Novi Sad  
 Objekat: STAMBENI KOMPLEKS,  
 SPRATNOST Po2+Po1+Pr+8  
 Lokacija: Kat. Parcela: 8019 K.O. Novi Sad II

## LAMELA C

60.84 m<sup>2</sup>

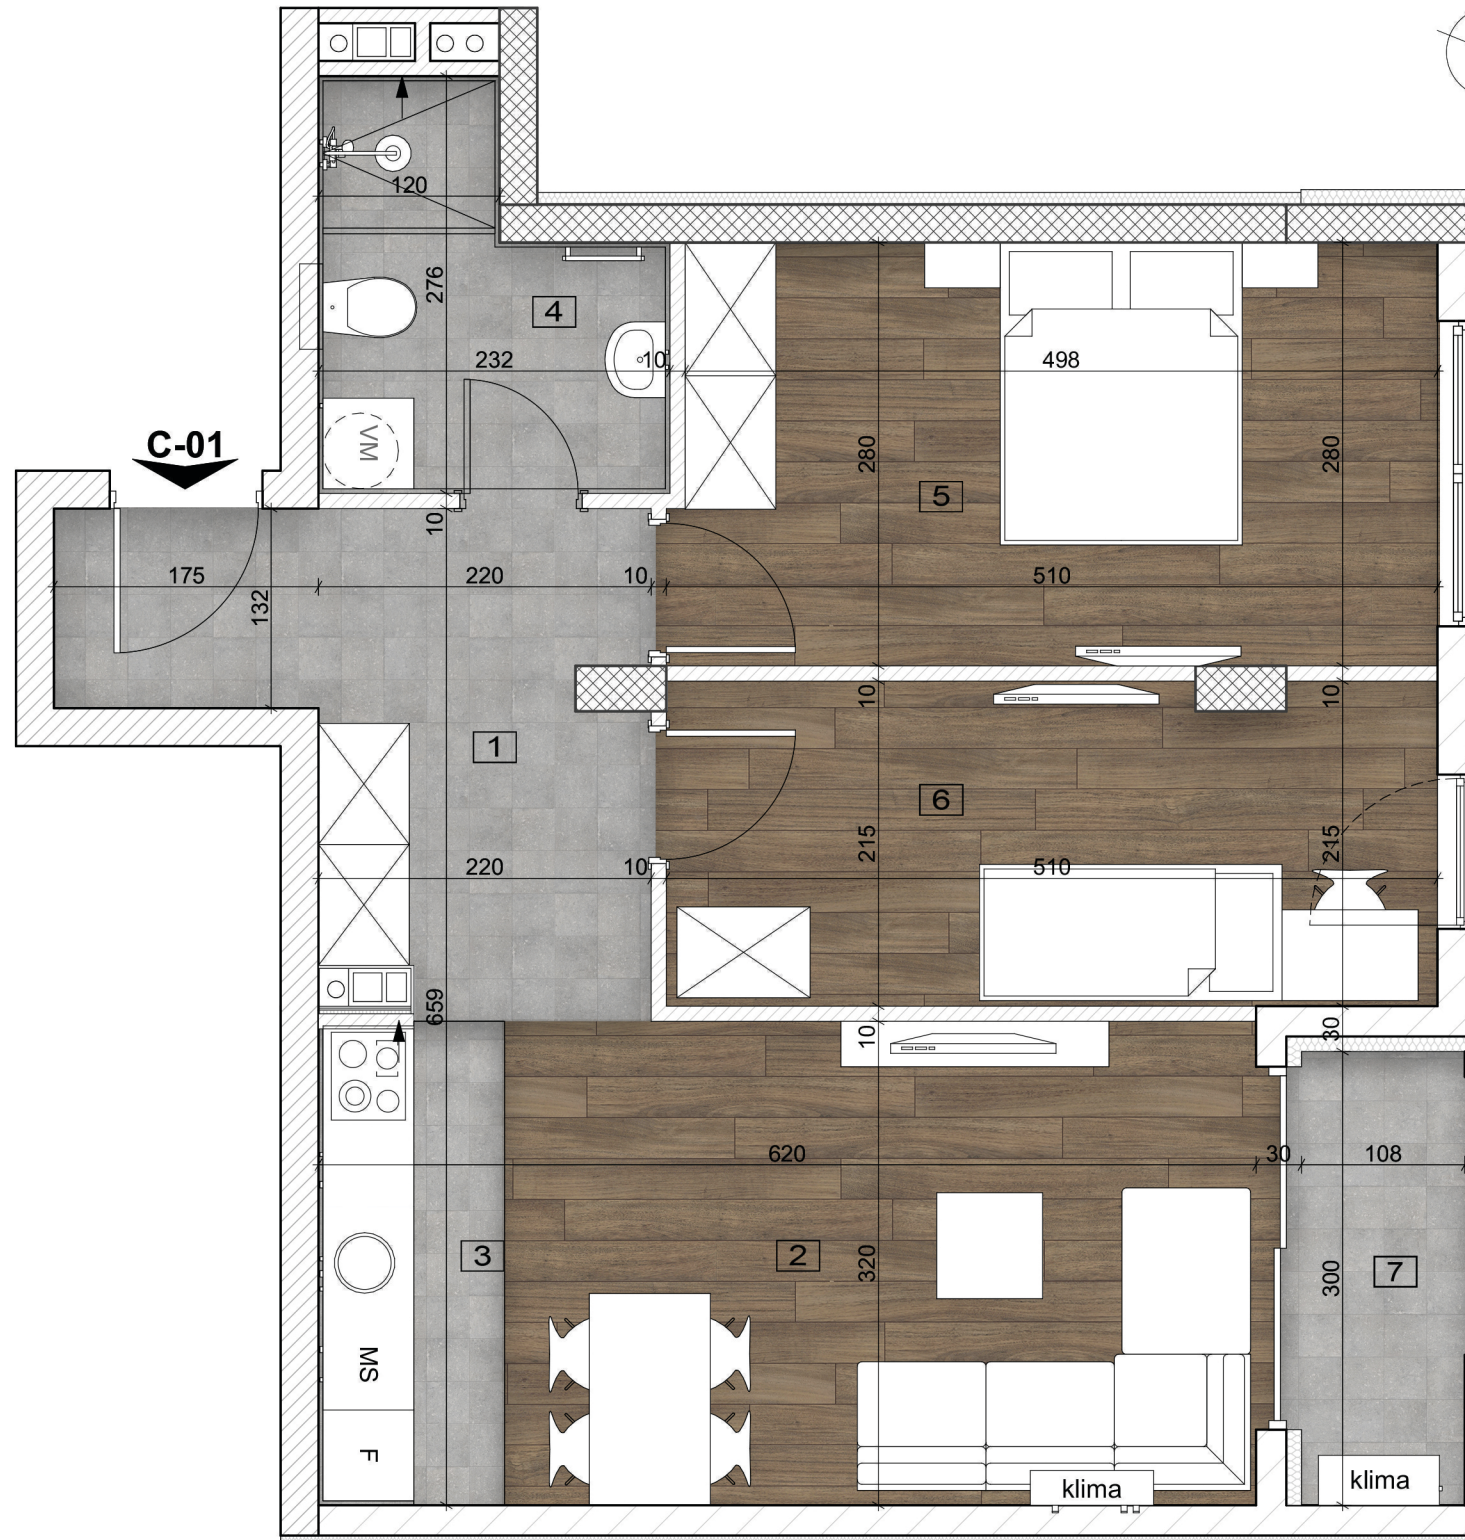

OBRAČUN POVRŠINA				
br.	Prostorija	Površina	P red 3%	Pod
<b>L-C Stan 01</b>				
01	Hodnik	9.71	9.23	Plocice ...
02	Dnevni boravak...	15.90	15.43	Parket..
03	Kuhinja	3.94	3.82	Plocice ...
04	Kupatilo	5.17	5.02	Plocice ...
05	Spavaca soba 01	14.06	13.64	Parket..
06	Spavaca soba 02	10.85	10.52	Parket..
07	Terasa	3.28	3.18	Ker. spo...
		<b>62.91 m<sup>2</sup></b>	<b>60.84 m<sup>2</sup></b>	

SPRAT	1	2	3	4	5	6	7	8
STAN	01	07	/	/	25	31	/	/



## POZICIJA LAMELE

