


WEST GARDEN

RESIDENCE

Investitor: DOO "DAMA GRADNJA", Novi Sad
 Objekat: STAMBENI KOMPLEKS,
 SPRATNOST Po2+Po1+Pr+8
 Lokacija: Kat. Parcela: 8019 K.O. Novi Sad II

LAMELA C

60.86 m²

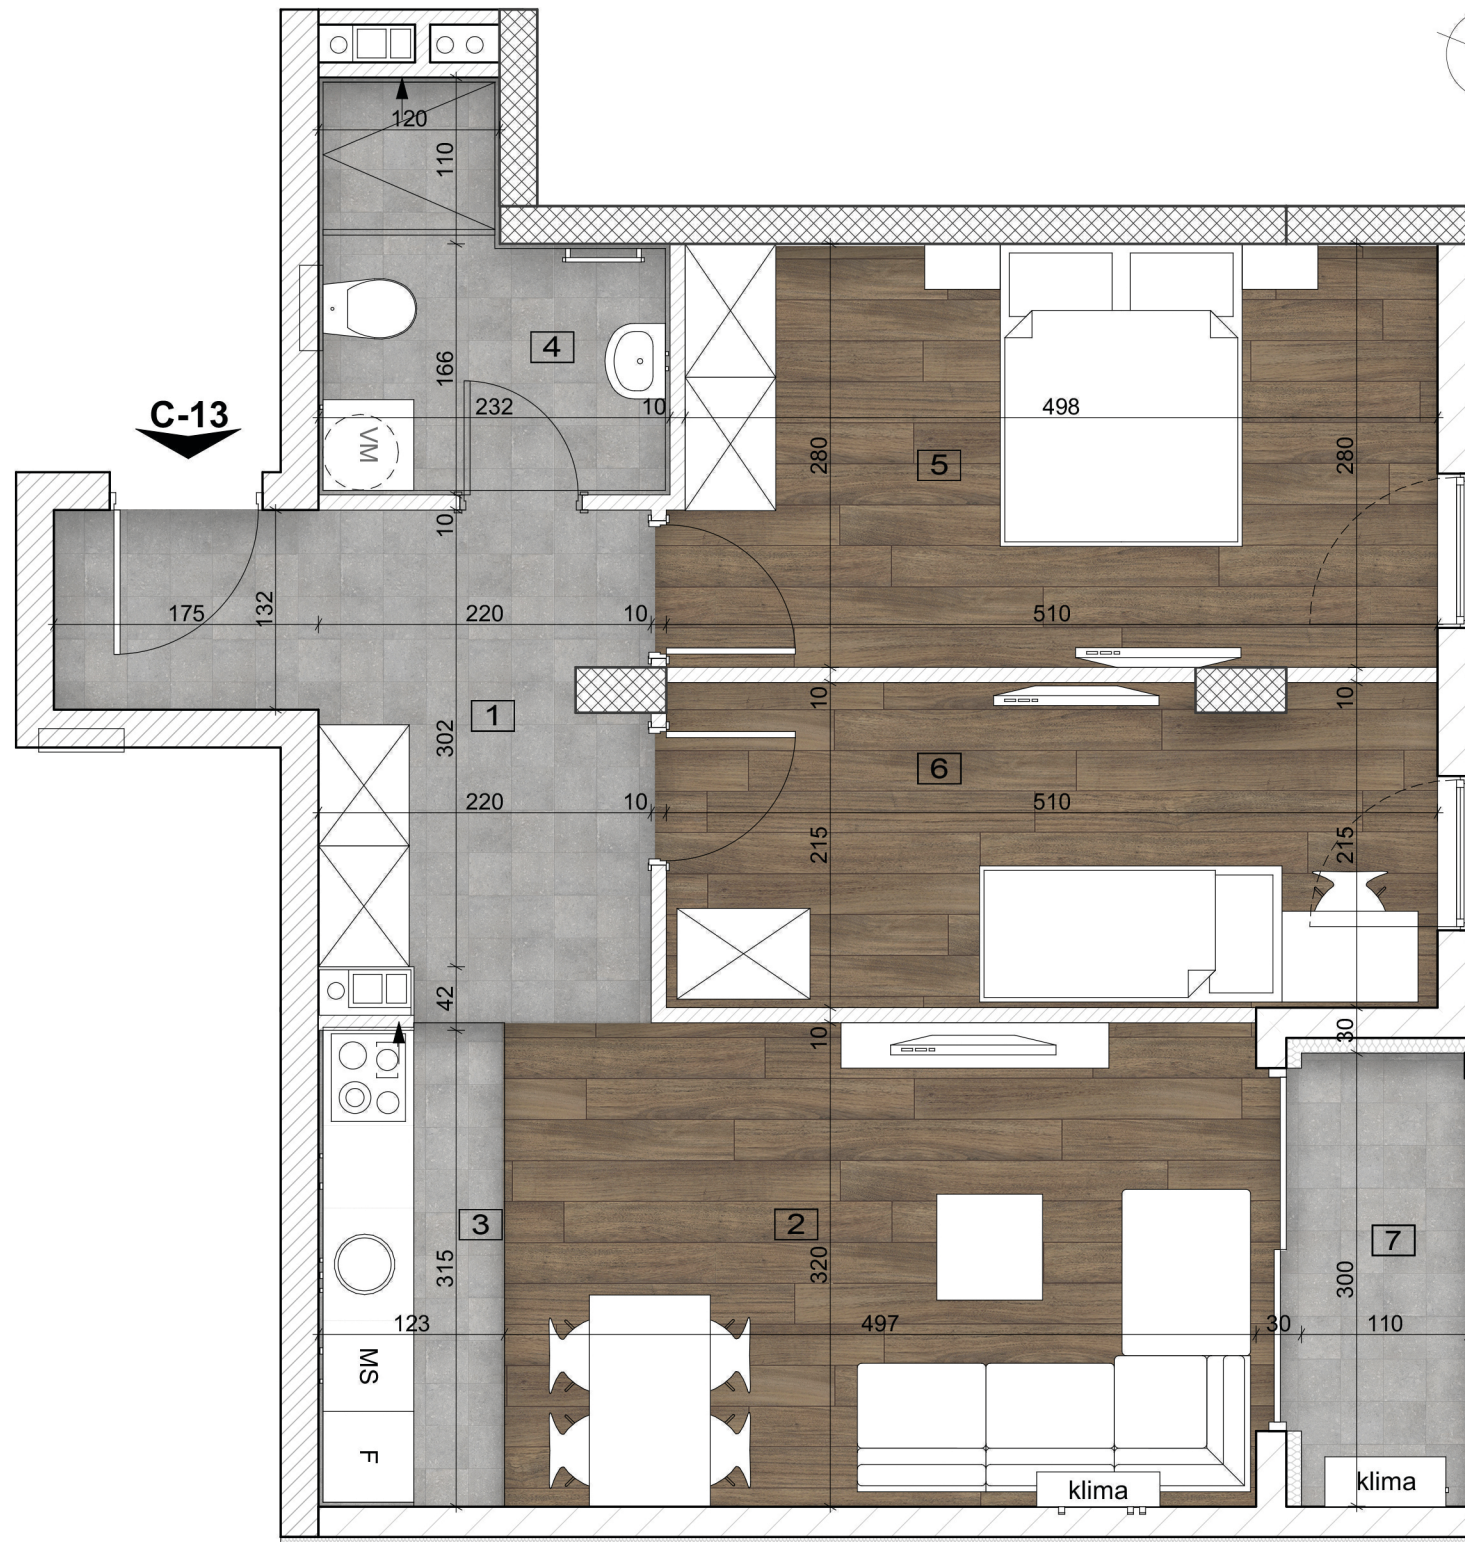

OBRAČUN POVRŠINA				
br.	Prostorija	Površina	P red 3%	Pod
L-C Stan 13				
01	Hodnik	9.56	9.23	Plocice ...
02	Dnevni boravak...	15.90	15.43	Parket..
03	Kuhinja	3.94	3.82	Plocice ...
04	Kupatilo	5.17	5.02	Plocice ...
05	Spavaca soba 01	14.06	13.64	Parket..
06	Spavaca soba 02	10.85	10.52	Parket..
07	Terasa	3.30	3.20	Ker. spo...
		62.78 m²	60.86 m²	

SPRAT	1	2	3	4	5	6	7	8
STAN	/	/	13	19	/	/	37	43



POZICIJA LAMELE

