


# WEST GARDEN

RESIDENCE

Investitor: DOO "DAMA GRADNJA", Novi Sad  
 Objekat: STAMBENI KOMPLEKS,  
 SPRATNOST Po2+Po1+Pr+8  
 Lokacija: Kat. Parcela: 8019 K.O. Novi Sad II

## LAMELA D

60.57 m<sup>2</sup>

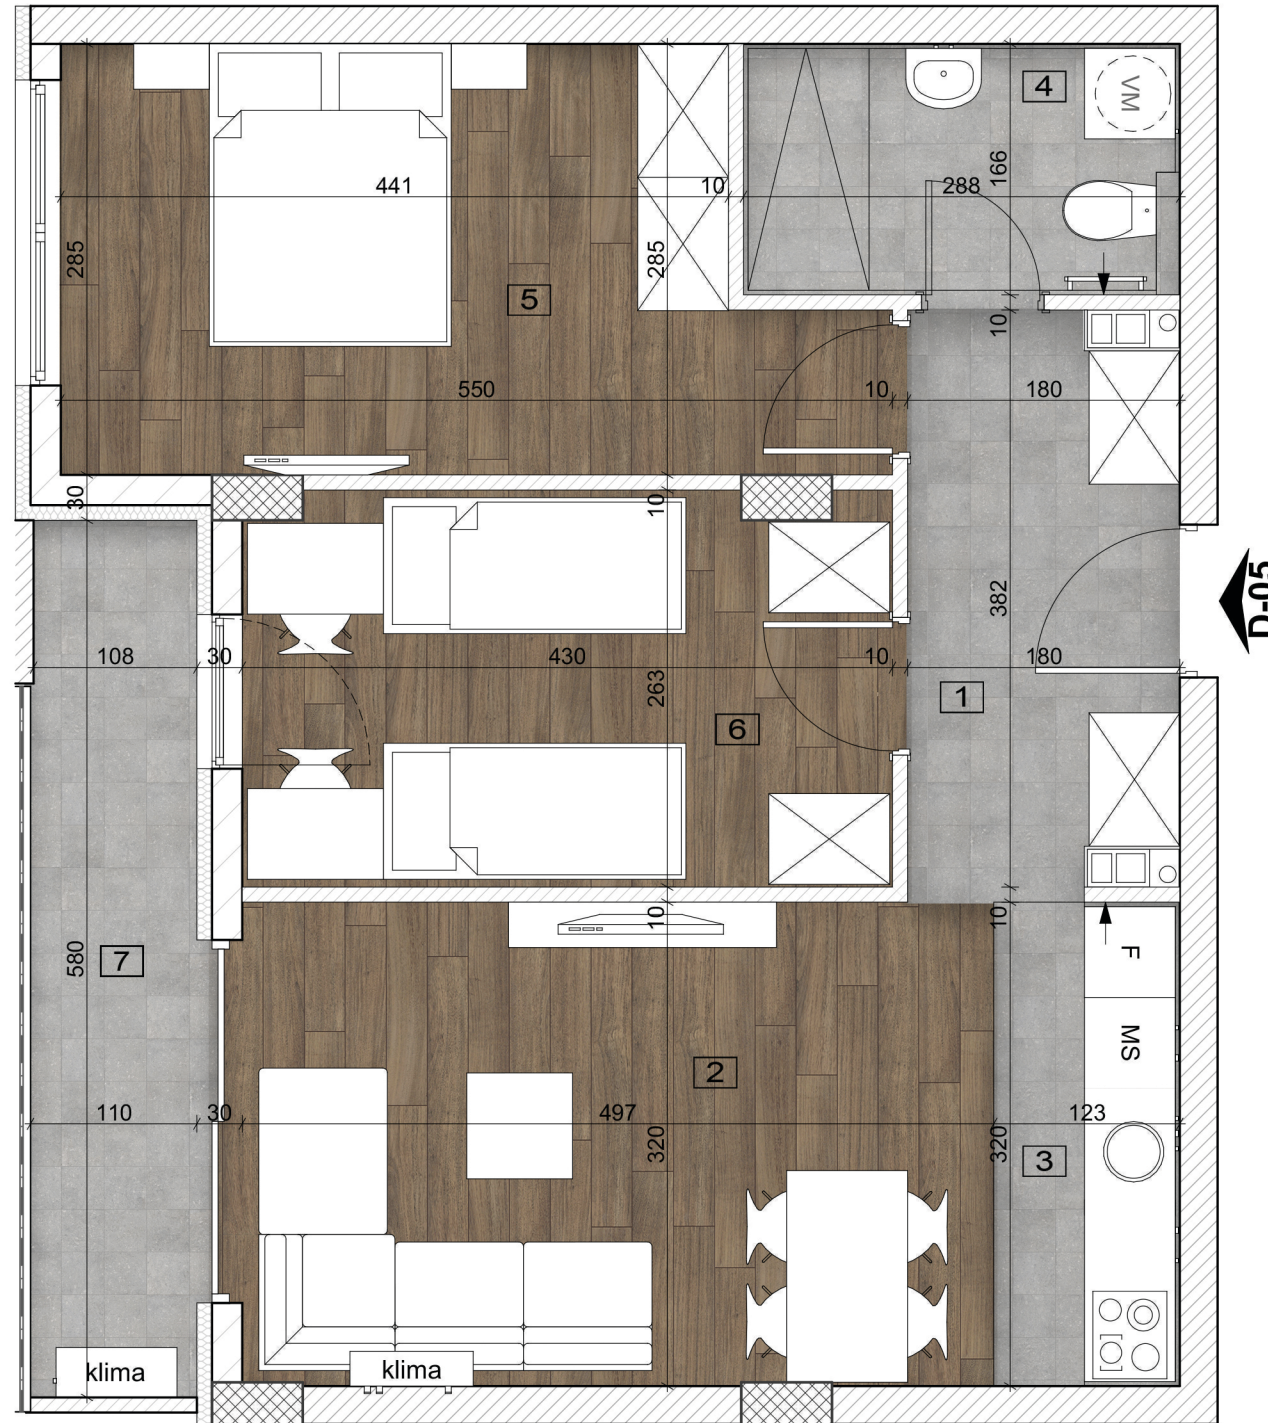

OBRAČUN POVRŠINA				
br.	Prostorija	Površina	P red 3%	Pod
<b>L-D Stan 05</b>				
01	Hodnik	6.64	6.44	Plocice ...
02	Dnevni boravak...	15.88	15.40	Parket..
03	Kuhinja	3.94	3.82	Plocice ...
04	Kupatilo	4.79	4.64	Plocice ...
05	Spavaca soba 01	13.77	13.35	Parket..
06	Spavaca soba 02	11.09	10.75	Parket..
07	Terasa	6.36	6.17	Ker. spo...
		<b>62.47 m<sup>2</sup></b>	<b>60.57 m<sup>2</sup></b>	

SPRAT	1	2	3	4	5	6	7	8
STAN	05	13	/	/	37	45	/	/



## POZICIJA LAMELE

